


# ROOFGUARD

## PARAPET WALL - COPING CAP

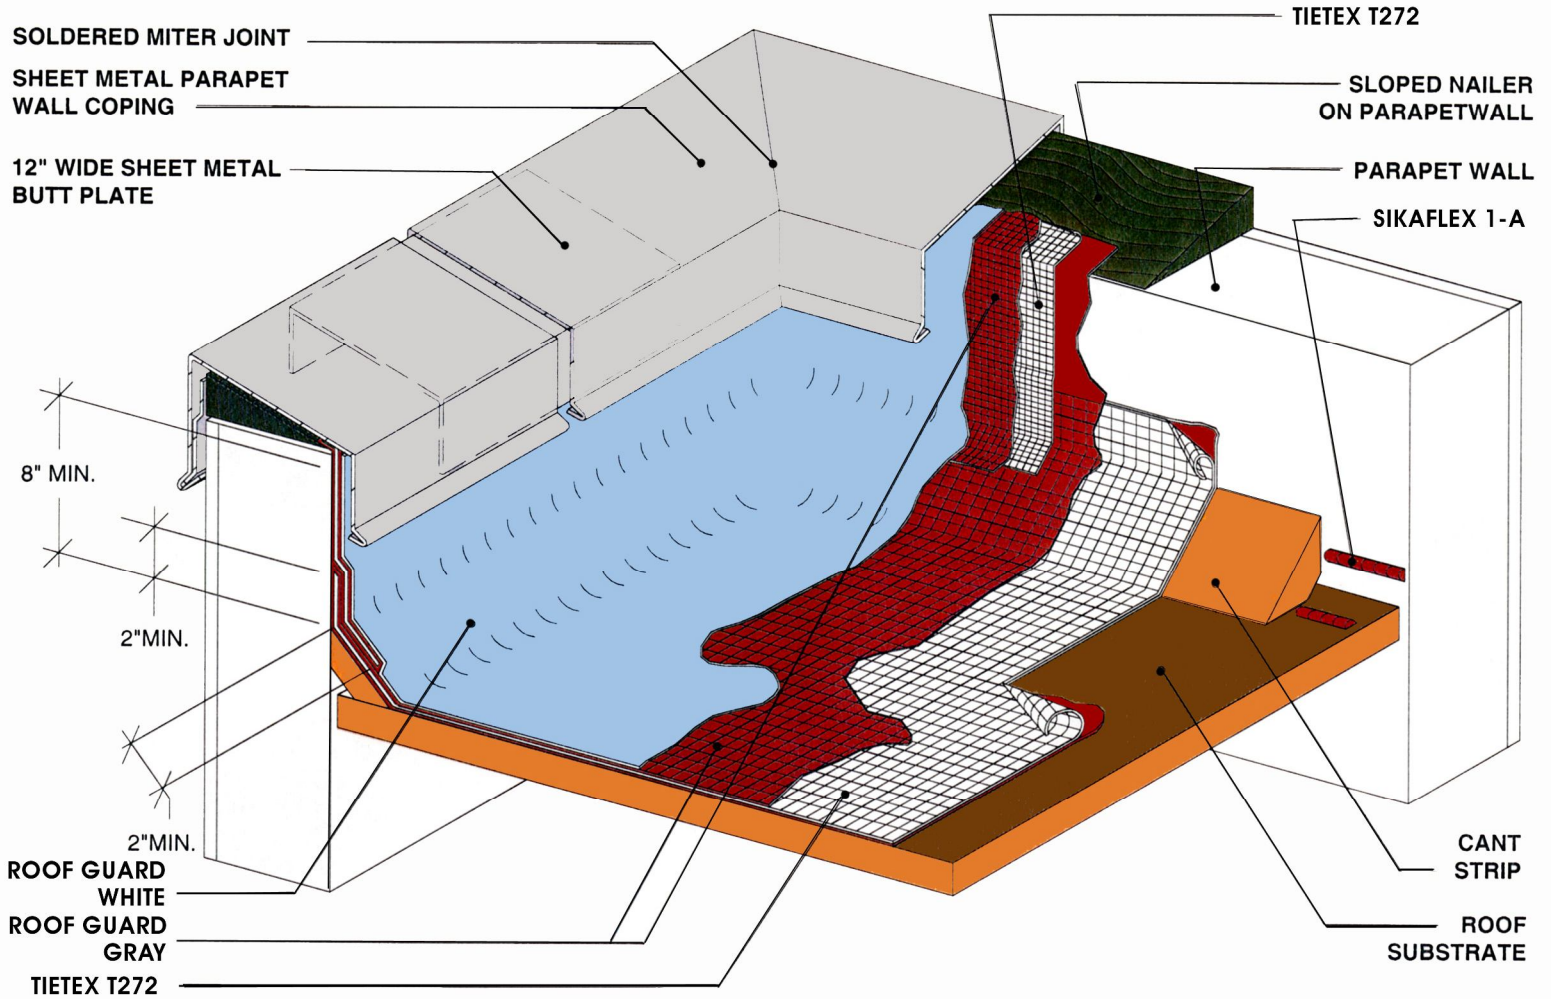

21595 Curtis Street • Hayward, CA 94545

(510) 887-7254 • Fax: (510) 887-5637

[www.roofguardcoatings.com](http://www.roofguardcoatings.com)